


# 群馬県立がんセンター 敷地図

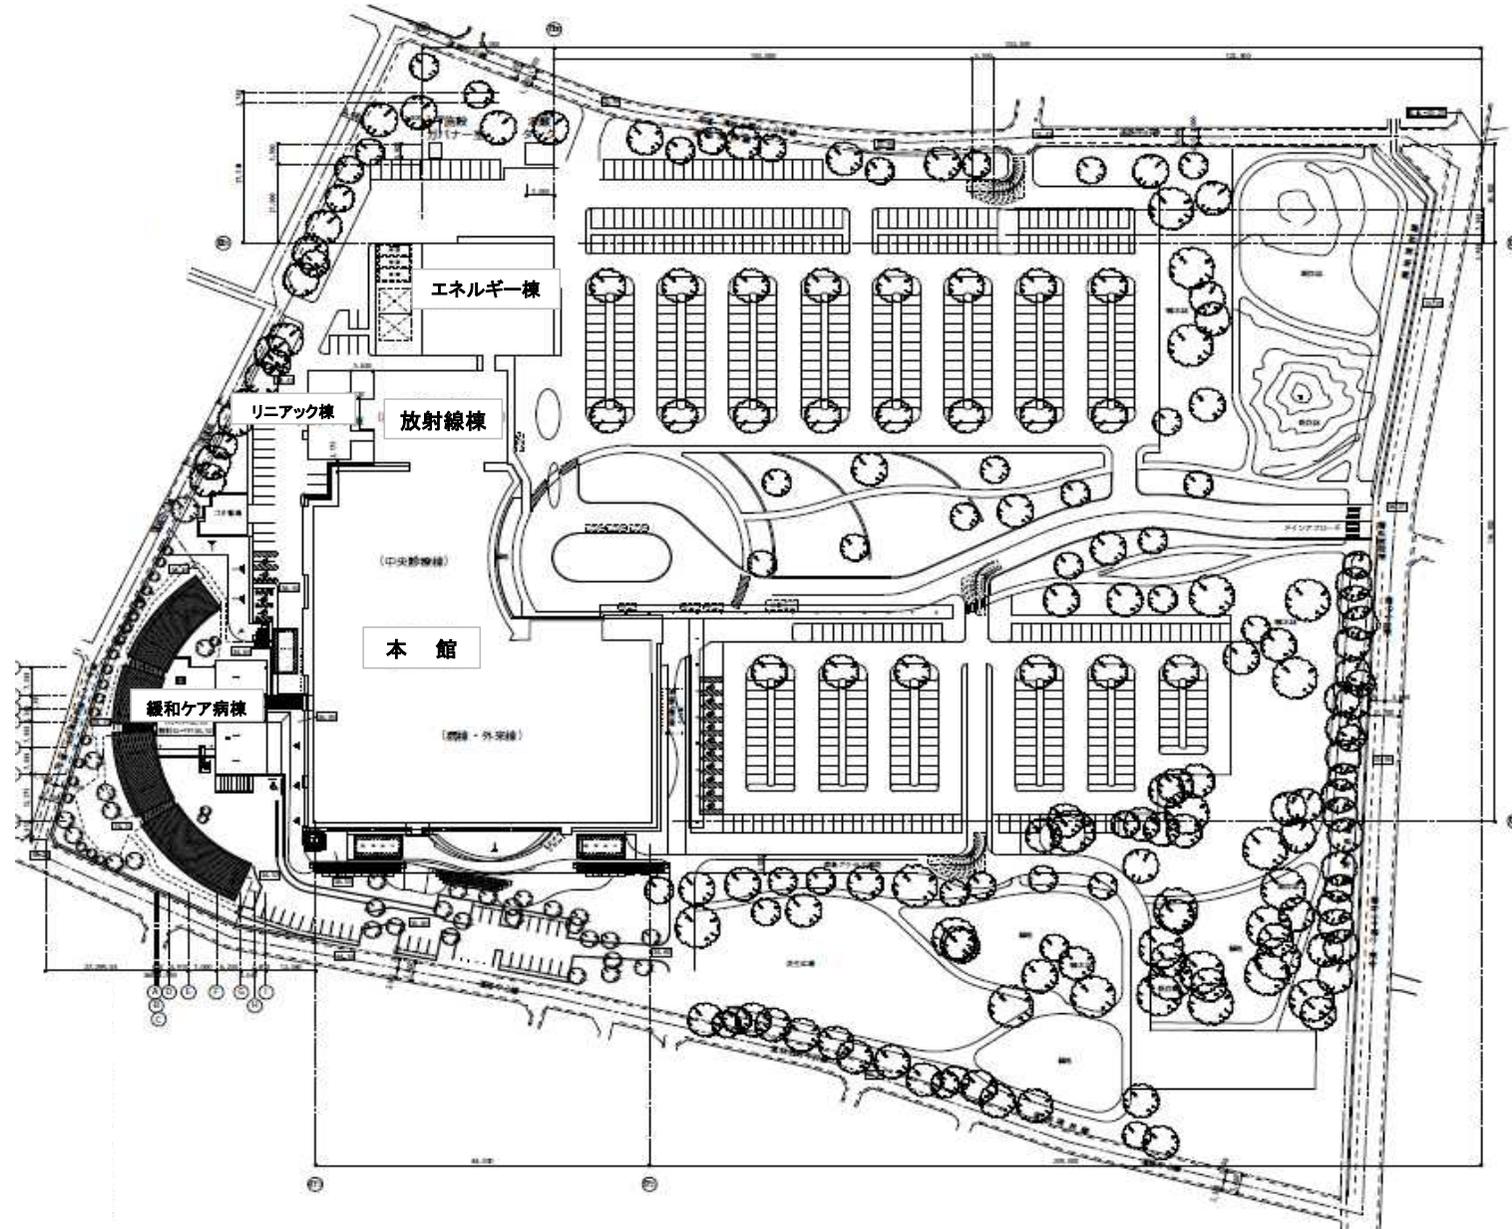




2階平面





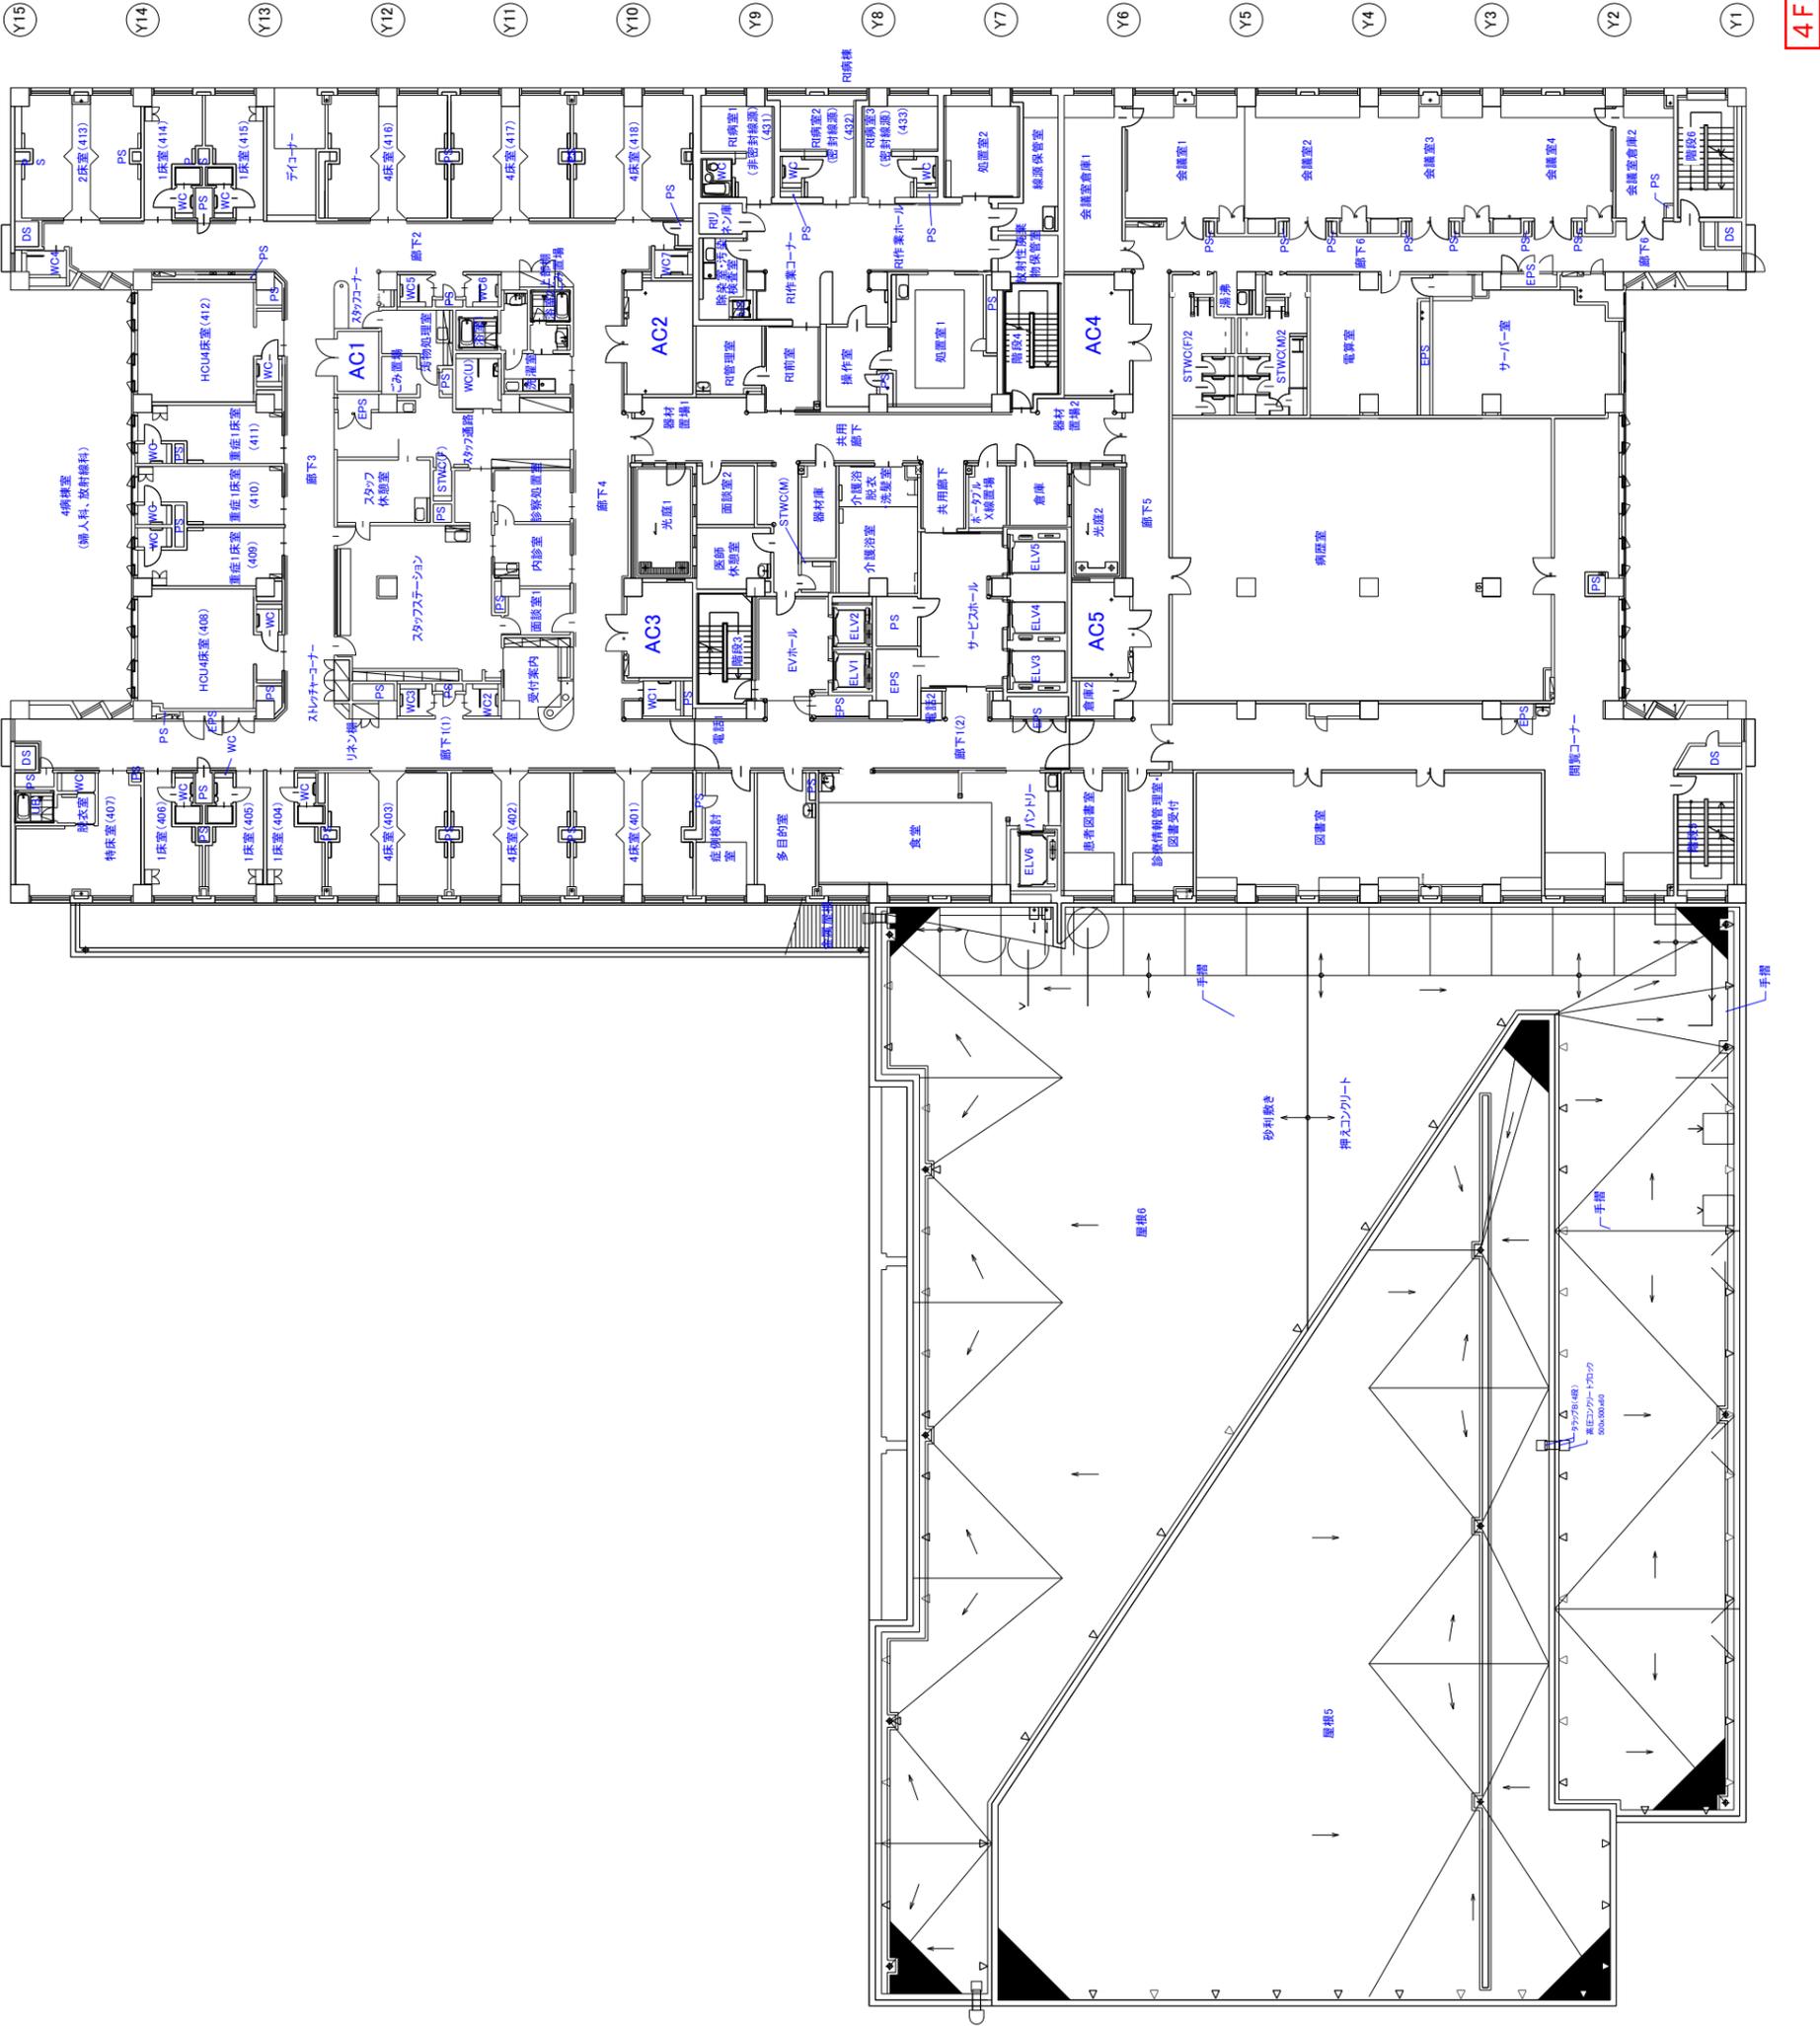

- (X12)
- (X11)
- (X10)
- (X9)
- (X8)
- (X7)
- (X6)
- (X5)
- (X4)
- (X3)
- (X2)
- (X1)

Y15 Y14 Y13 Y12 Y11 Y10 Y9 Y8 Y7 Y6 Y5 Y4 Y3 Y2 Y1



X12 X11 X10 X9 X8 X7


6階平面図

Y15 Y14 Y13 Y12 Y11 Y10 Y9 Y8 Y7 Y6 Y5 Y4 Y3 Y2 Y1




X12 X11 X10 X9 X8 X7

5階平面図

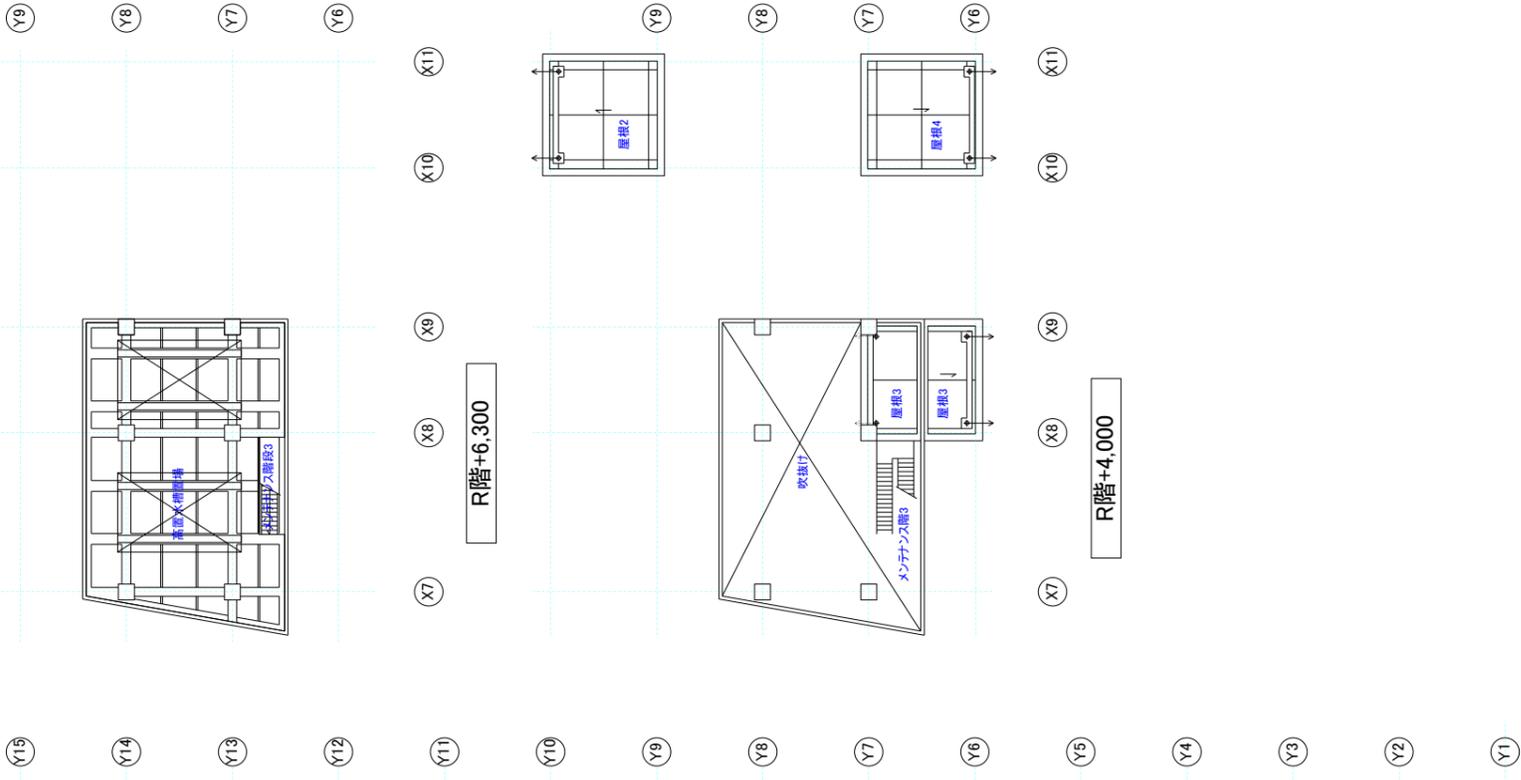


7階平面図


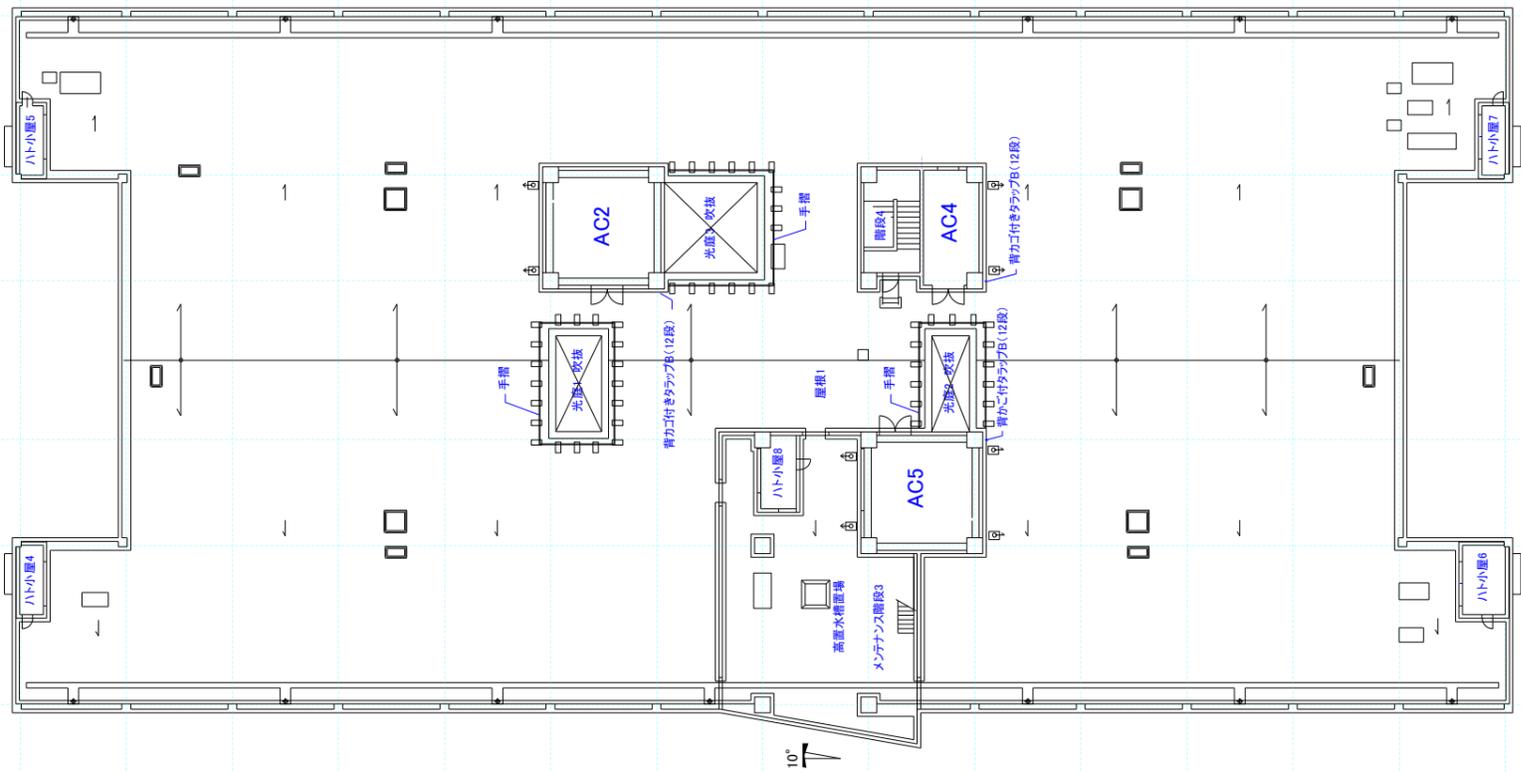


R階+6,300

R階+4,000


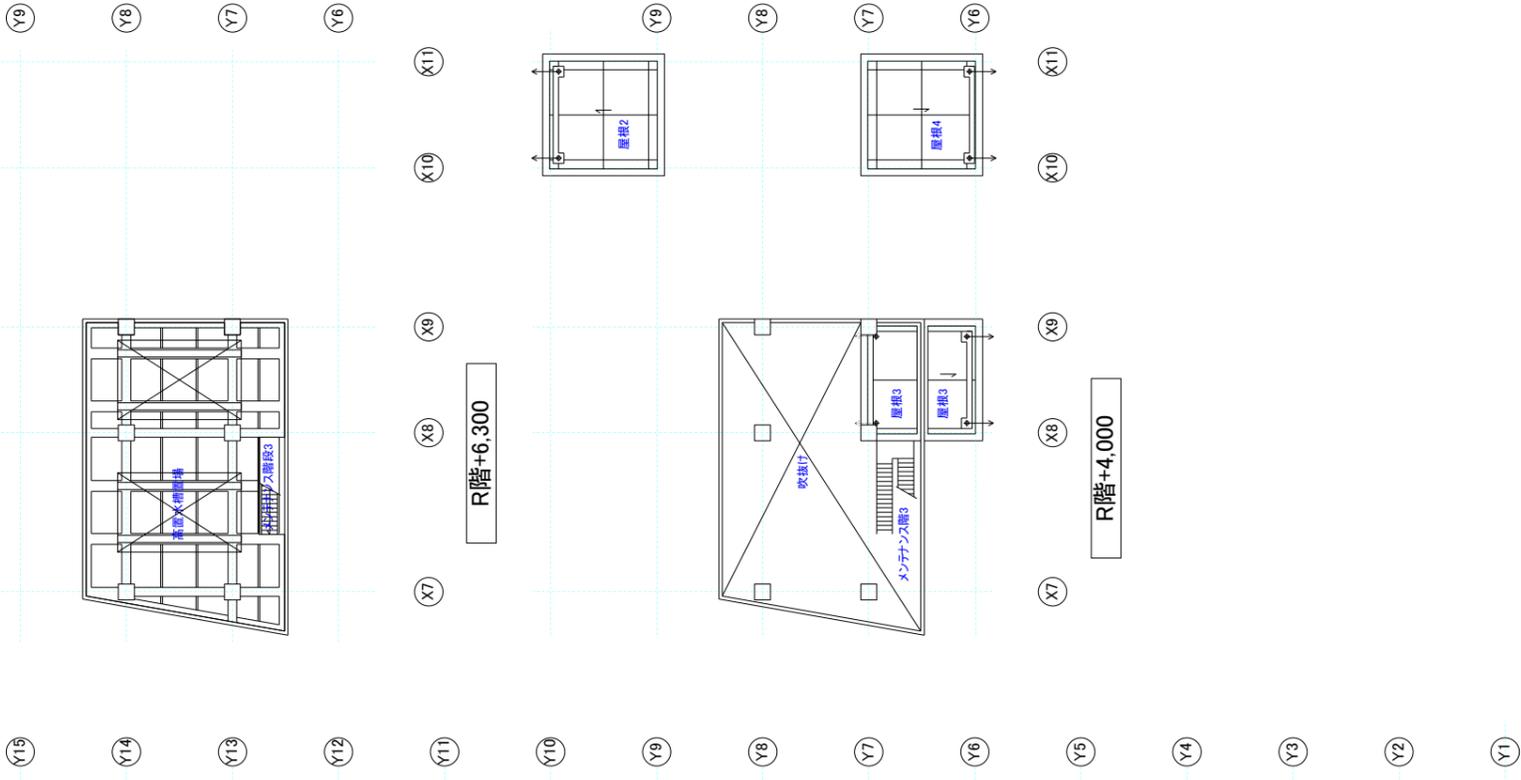


R階平面図

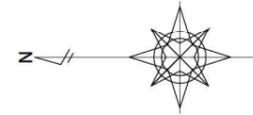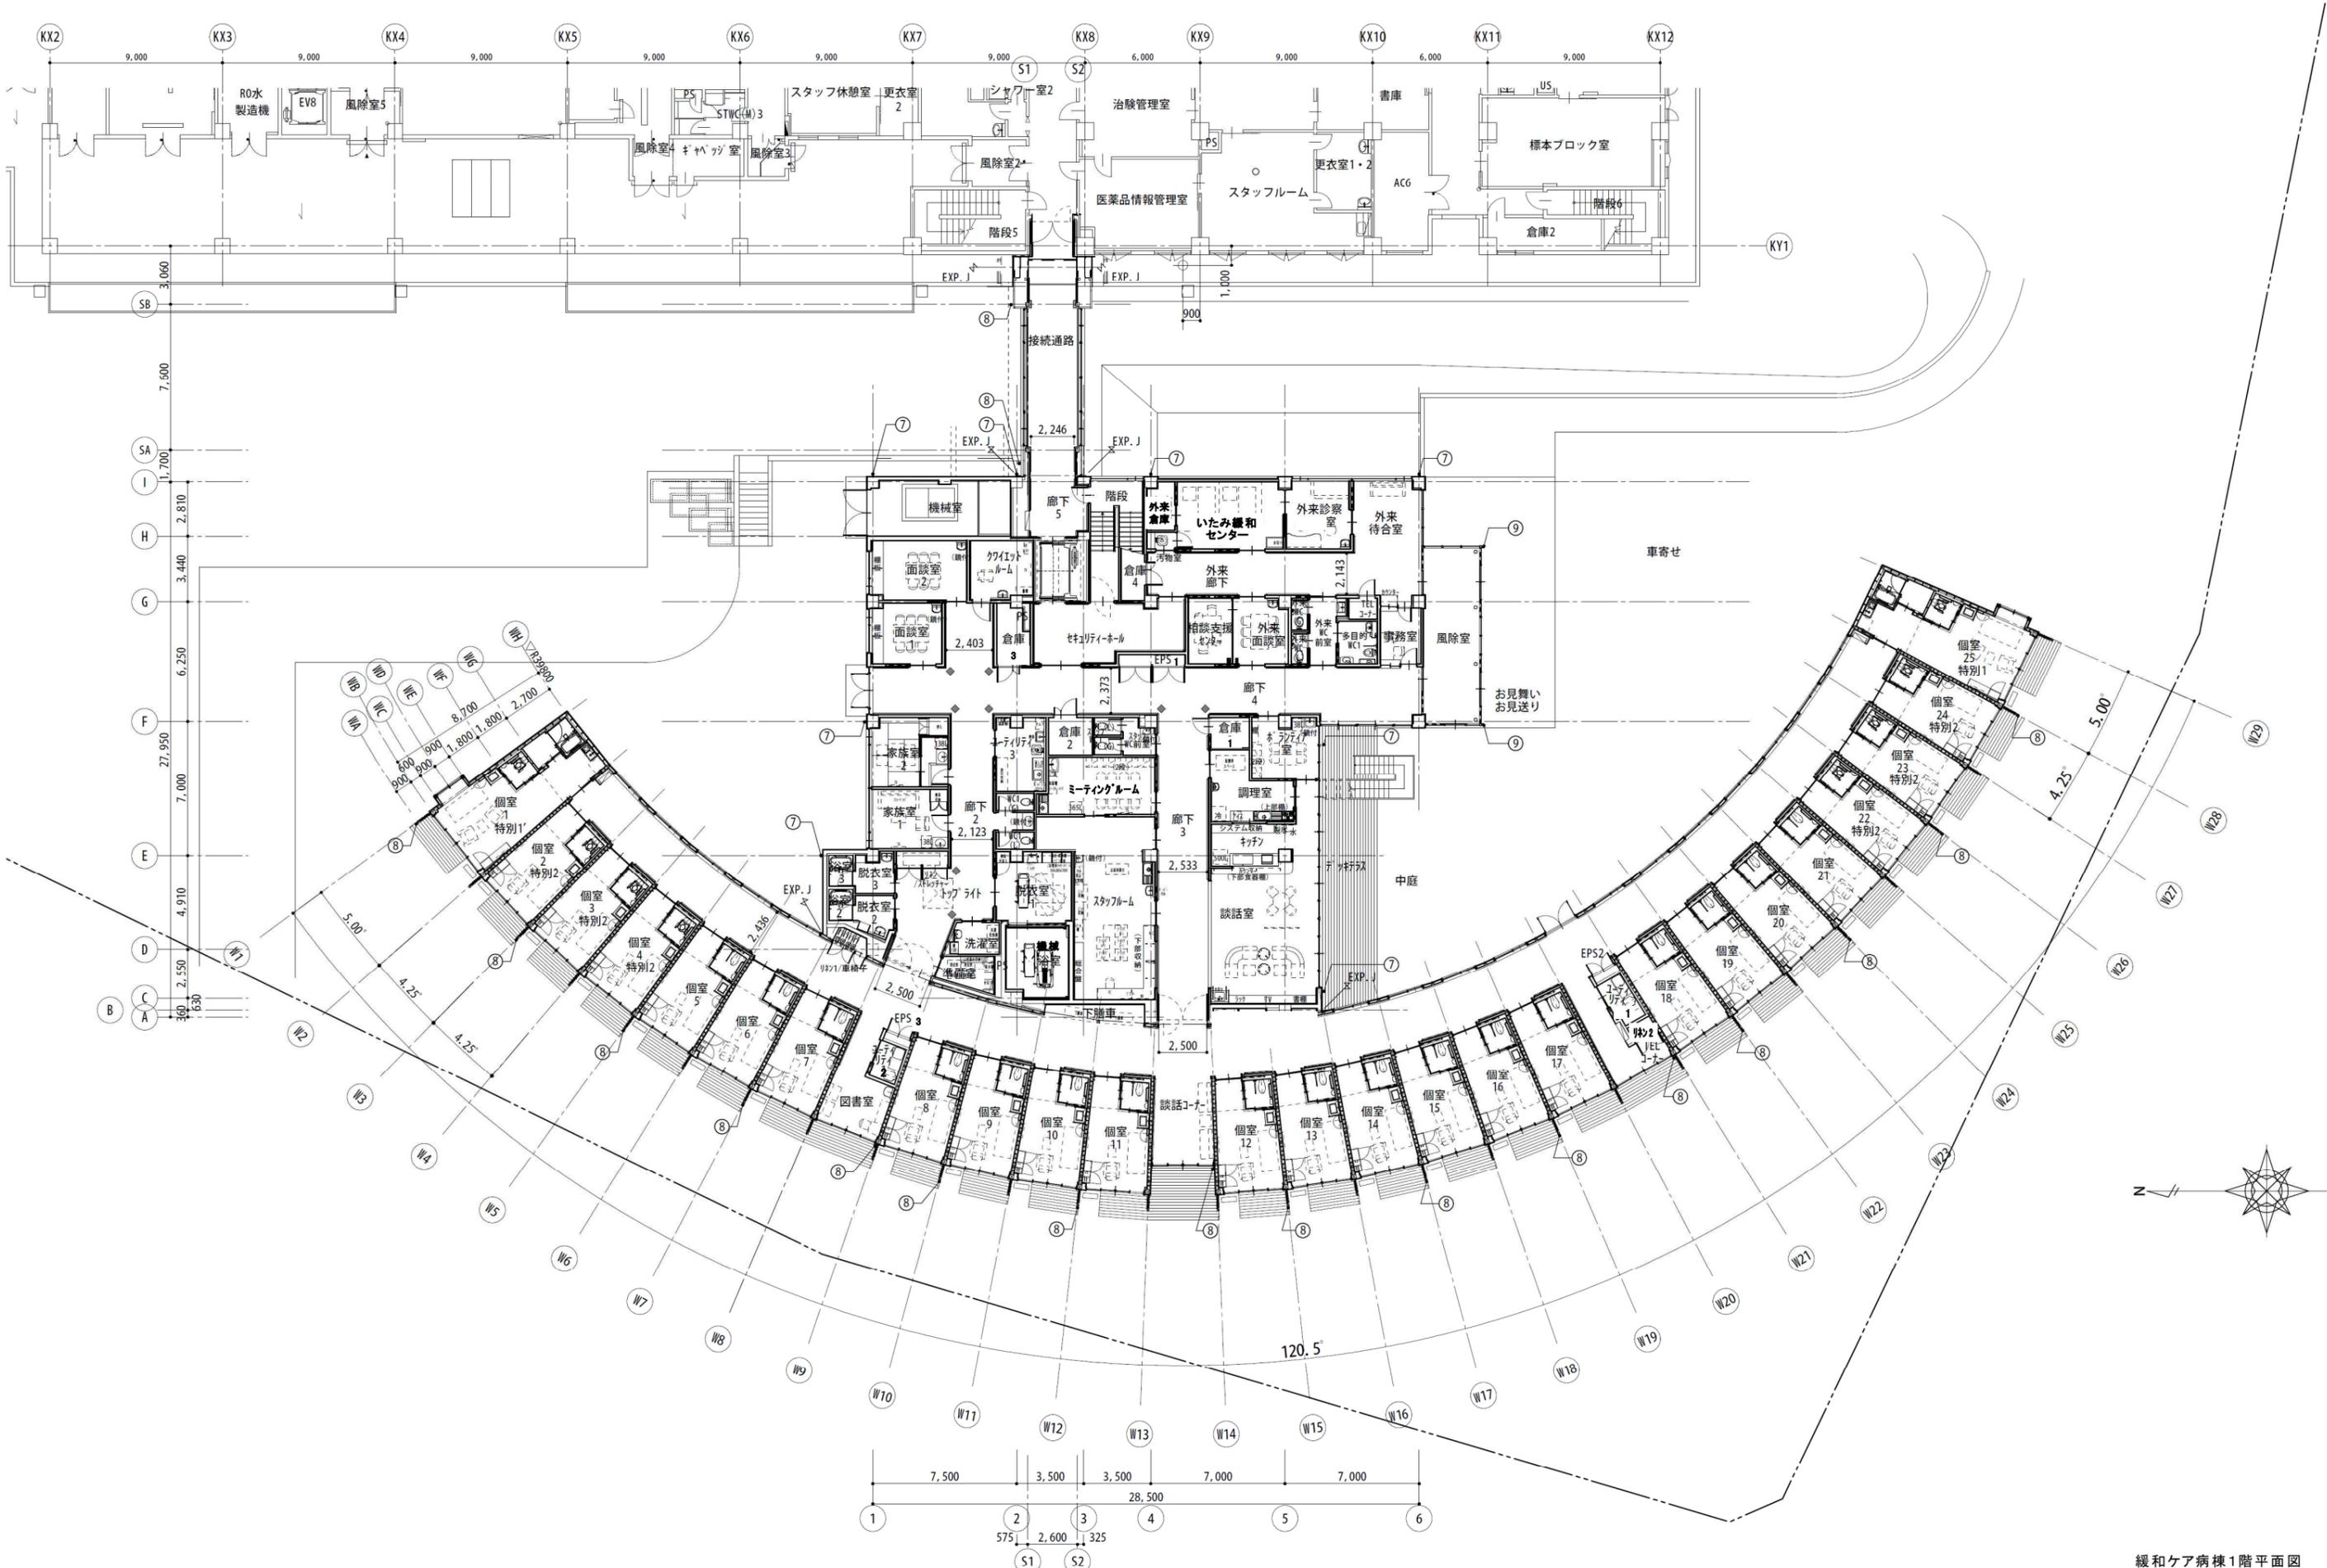


緩和ケア病棟1階平面図




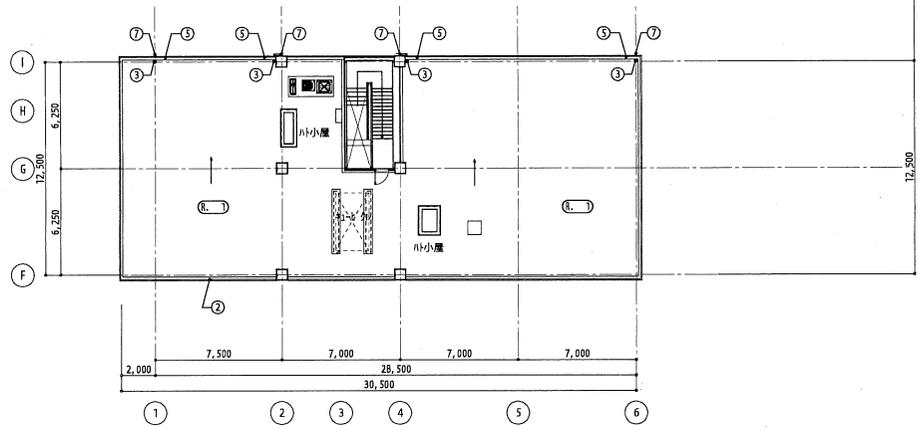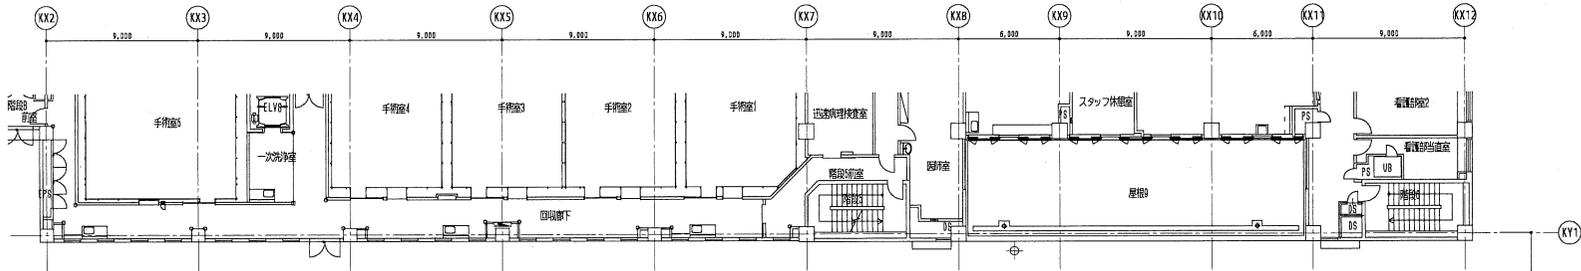


PH階平面図

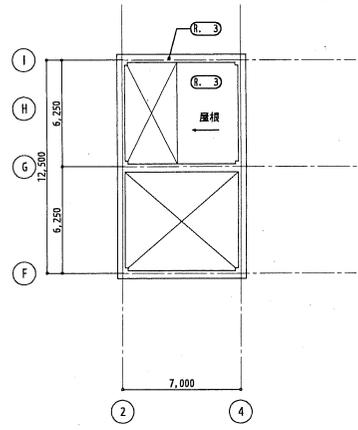

PH R階平面図

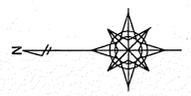

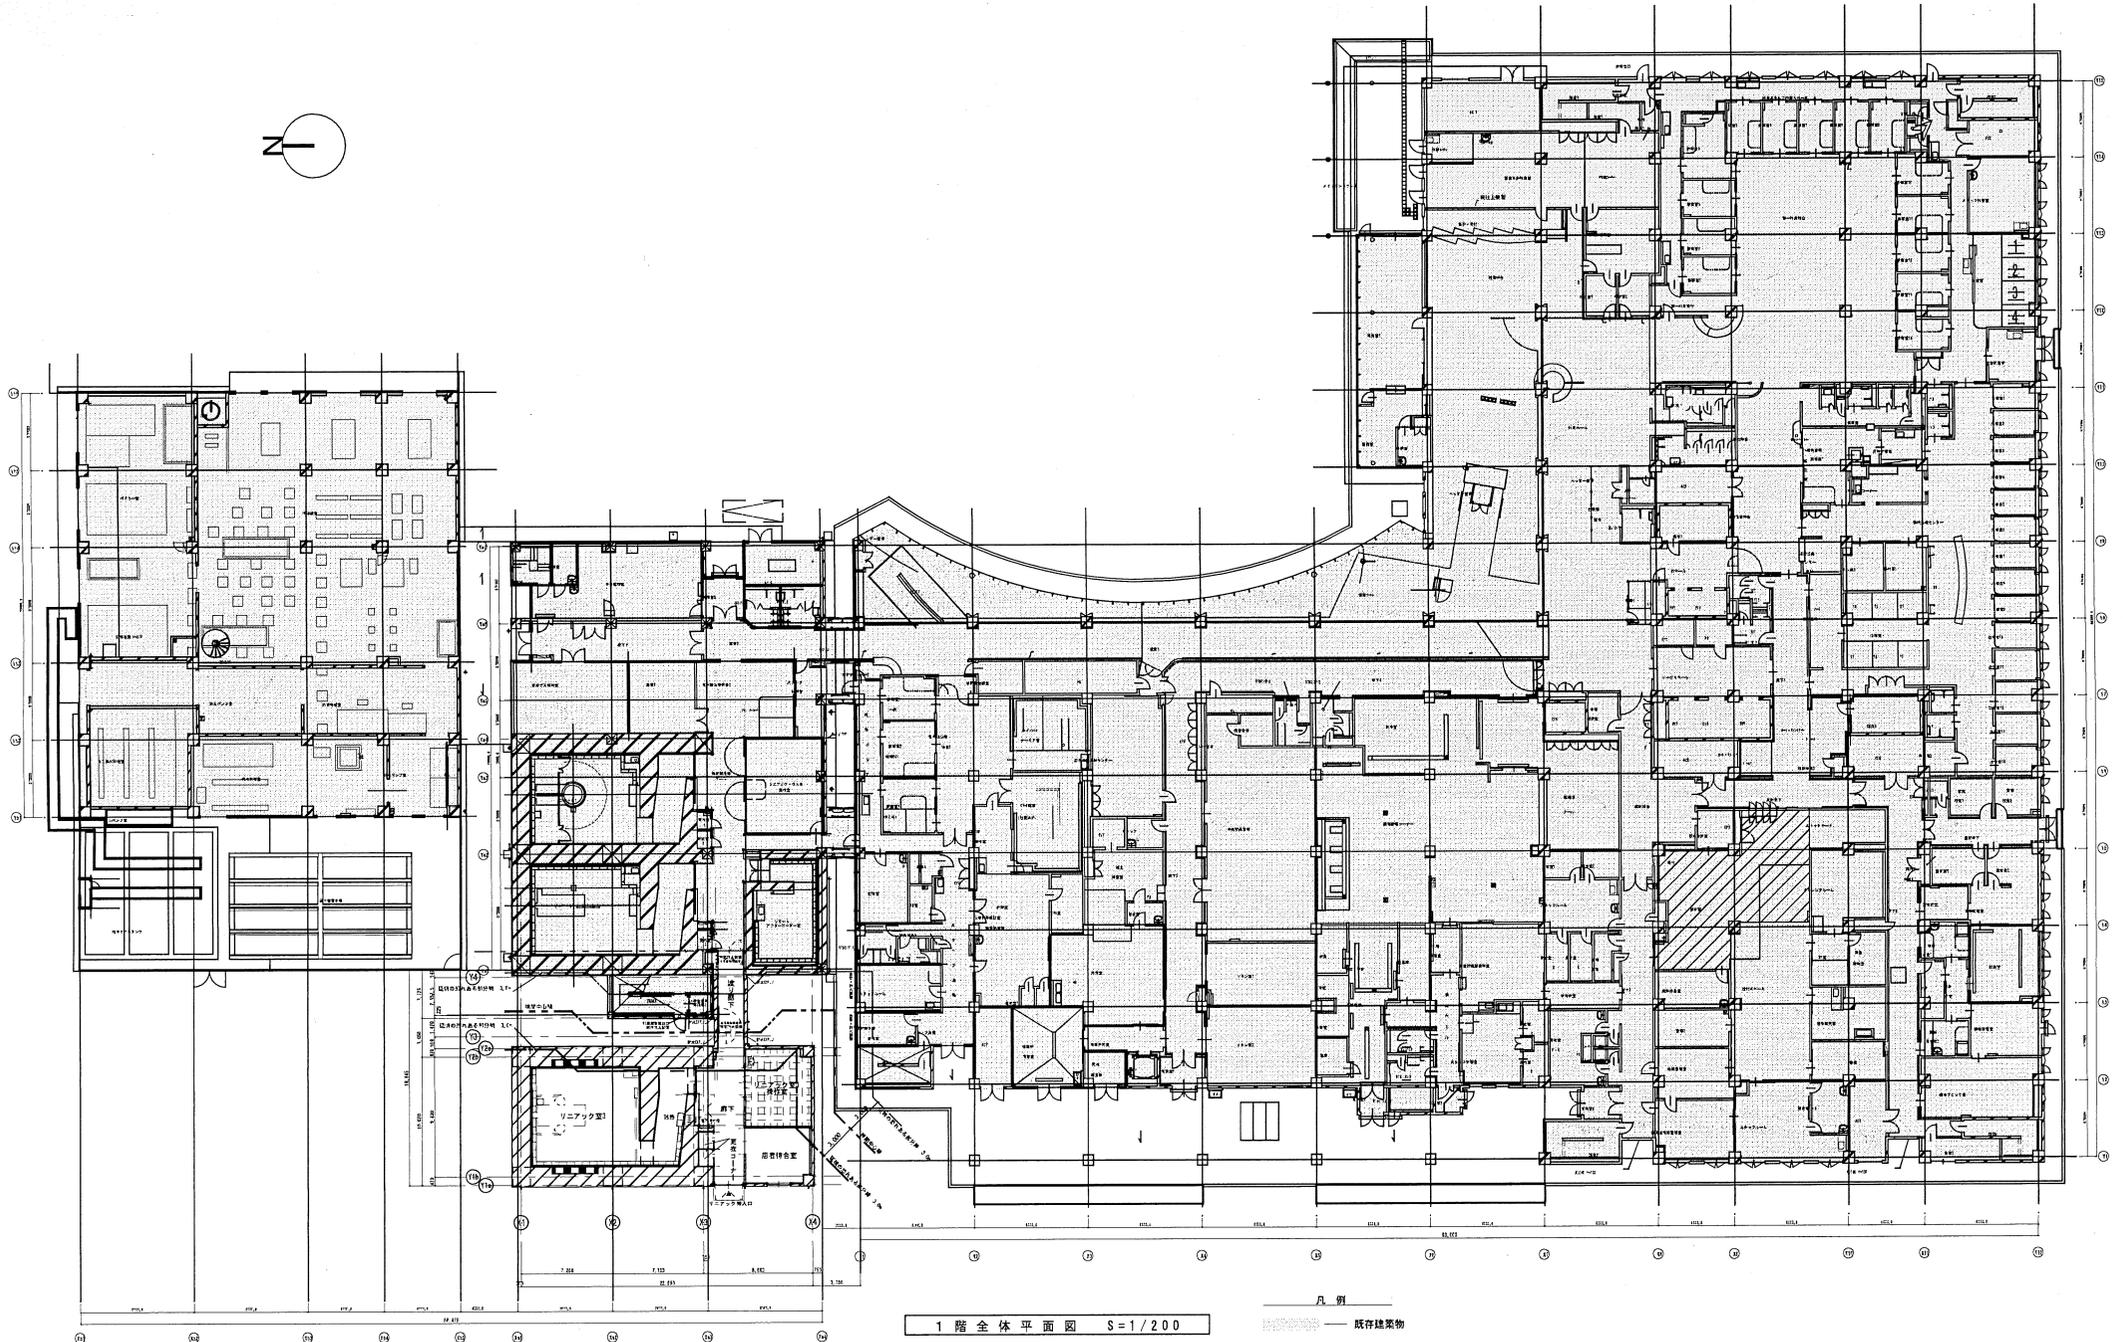

1 階全体平面図 S=1/200

凡例  
—— 既存建築物